


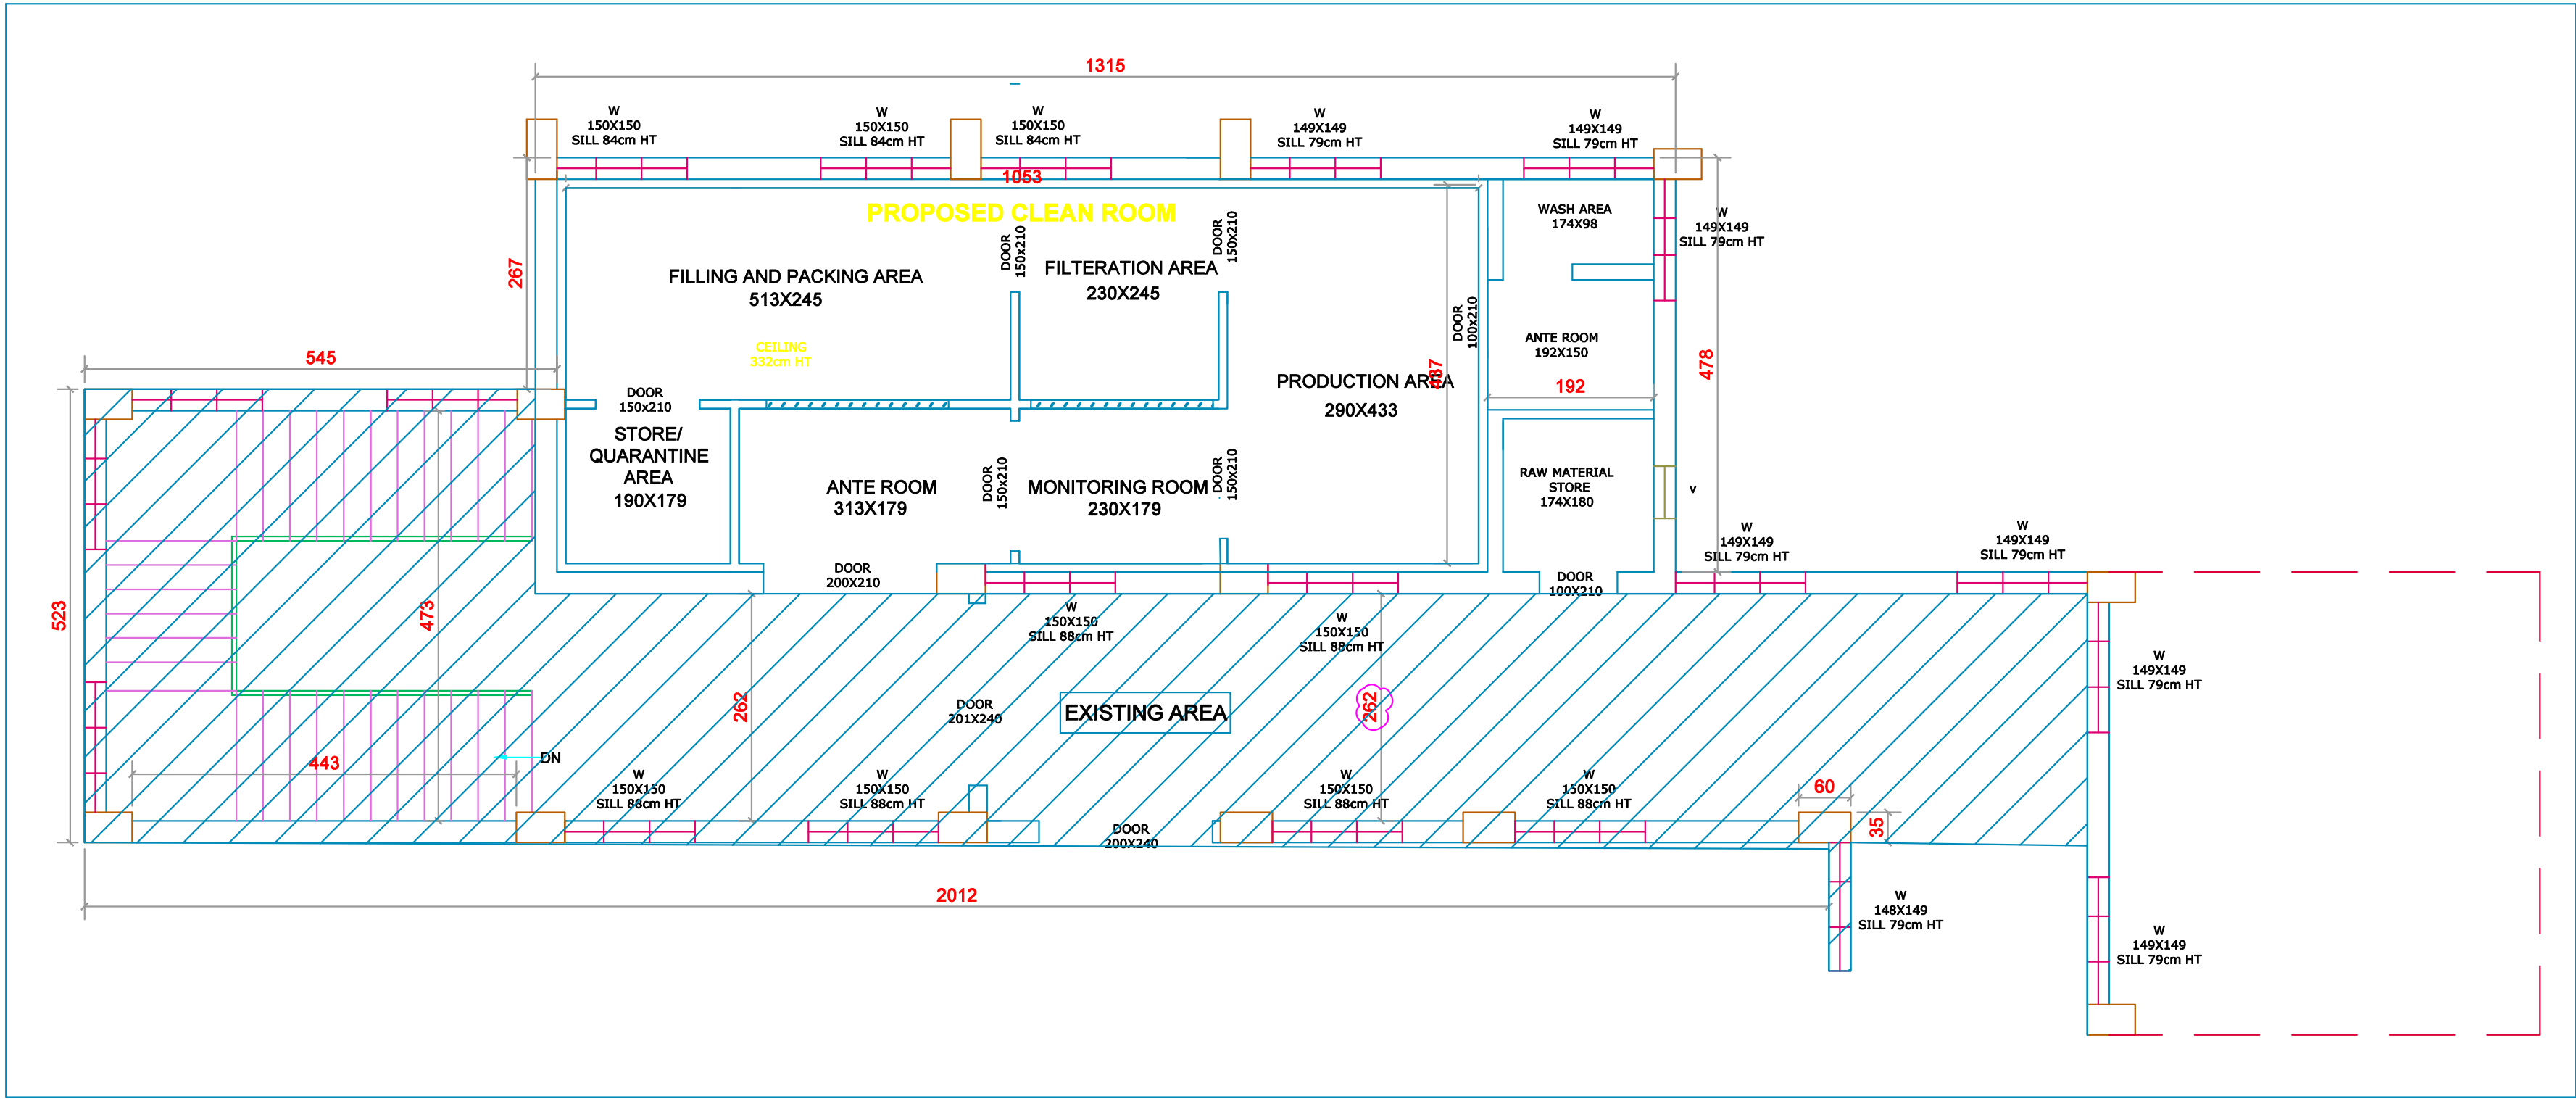

PLAN

COPYRIGHT

* THIS DRAWING IS PROTECTED UNDER COPYRIGHT, NOT TO BE REPRODUCED OR COPIED TO A THIRD PARTY OR USED FOR ANY PURPOSE OTHER THAN THE PROJECT TO WHICH ISSUED WITHOUT THE KNOWLEDGE AND CONSENT OF THE OFFICE - OUSHADHI.

* ALL DIMENSIONS ARE IN CM
* ALL LEVELS ARE IN M

SPECIFICATION

DOOR - 150CMX210CM
PUFF SHEET THICKNESS : WALL PANEL - 10CM
PUFF SHEET THICKNESS : CEILING PANEL - 5CM

PROPOSED CLEAN ROOM AREA: 45.59M2

REVISIONS	
DESCRIPTION	
CLEAN ROOM OF CLASS 100000 AT COE	

NAME OF CLIENT /OWNER

THE PHARMACEUTICAL CORPORATION (IM) KERALA LTD



SETTING OF CLEAN ROOM FOR ARKHA PREPARATION AT OUSHADHI, KUTTANELLUR

PLAN

OUSHADHI/MAINT/ARK/2024-25/A-01

FOR TENDER PURPOSE ONLY

SIGN