



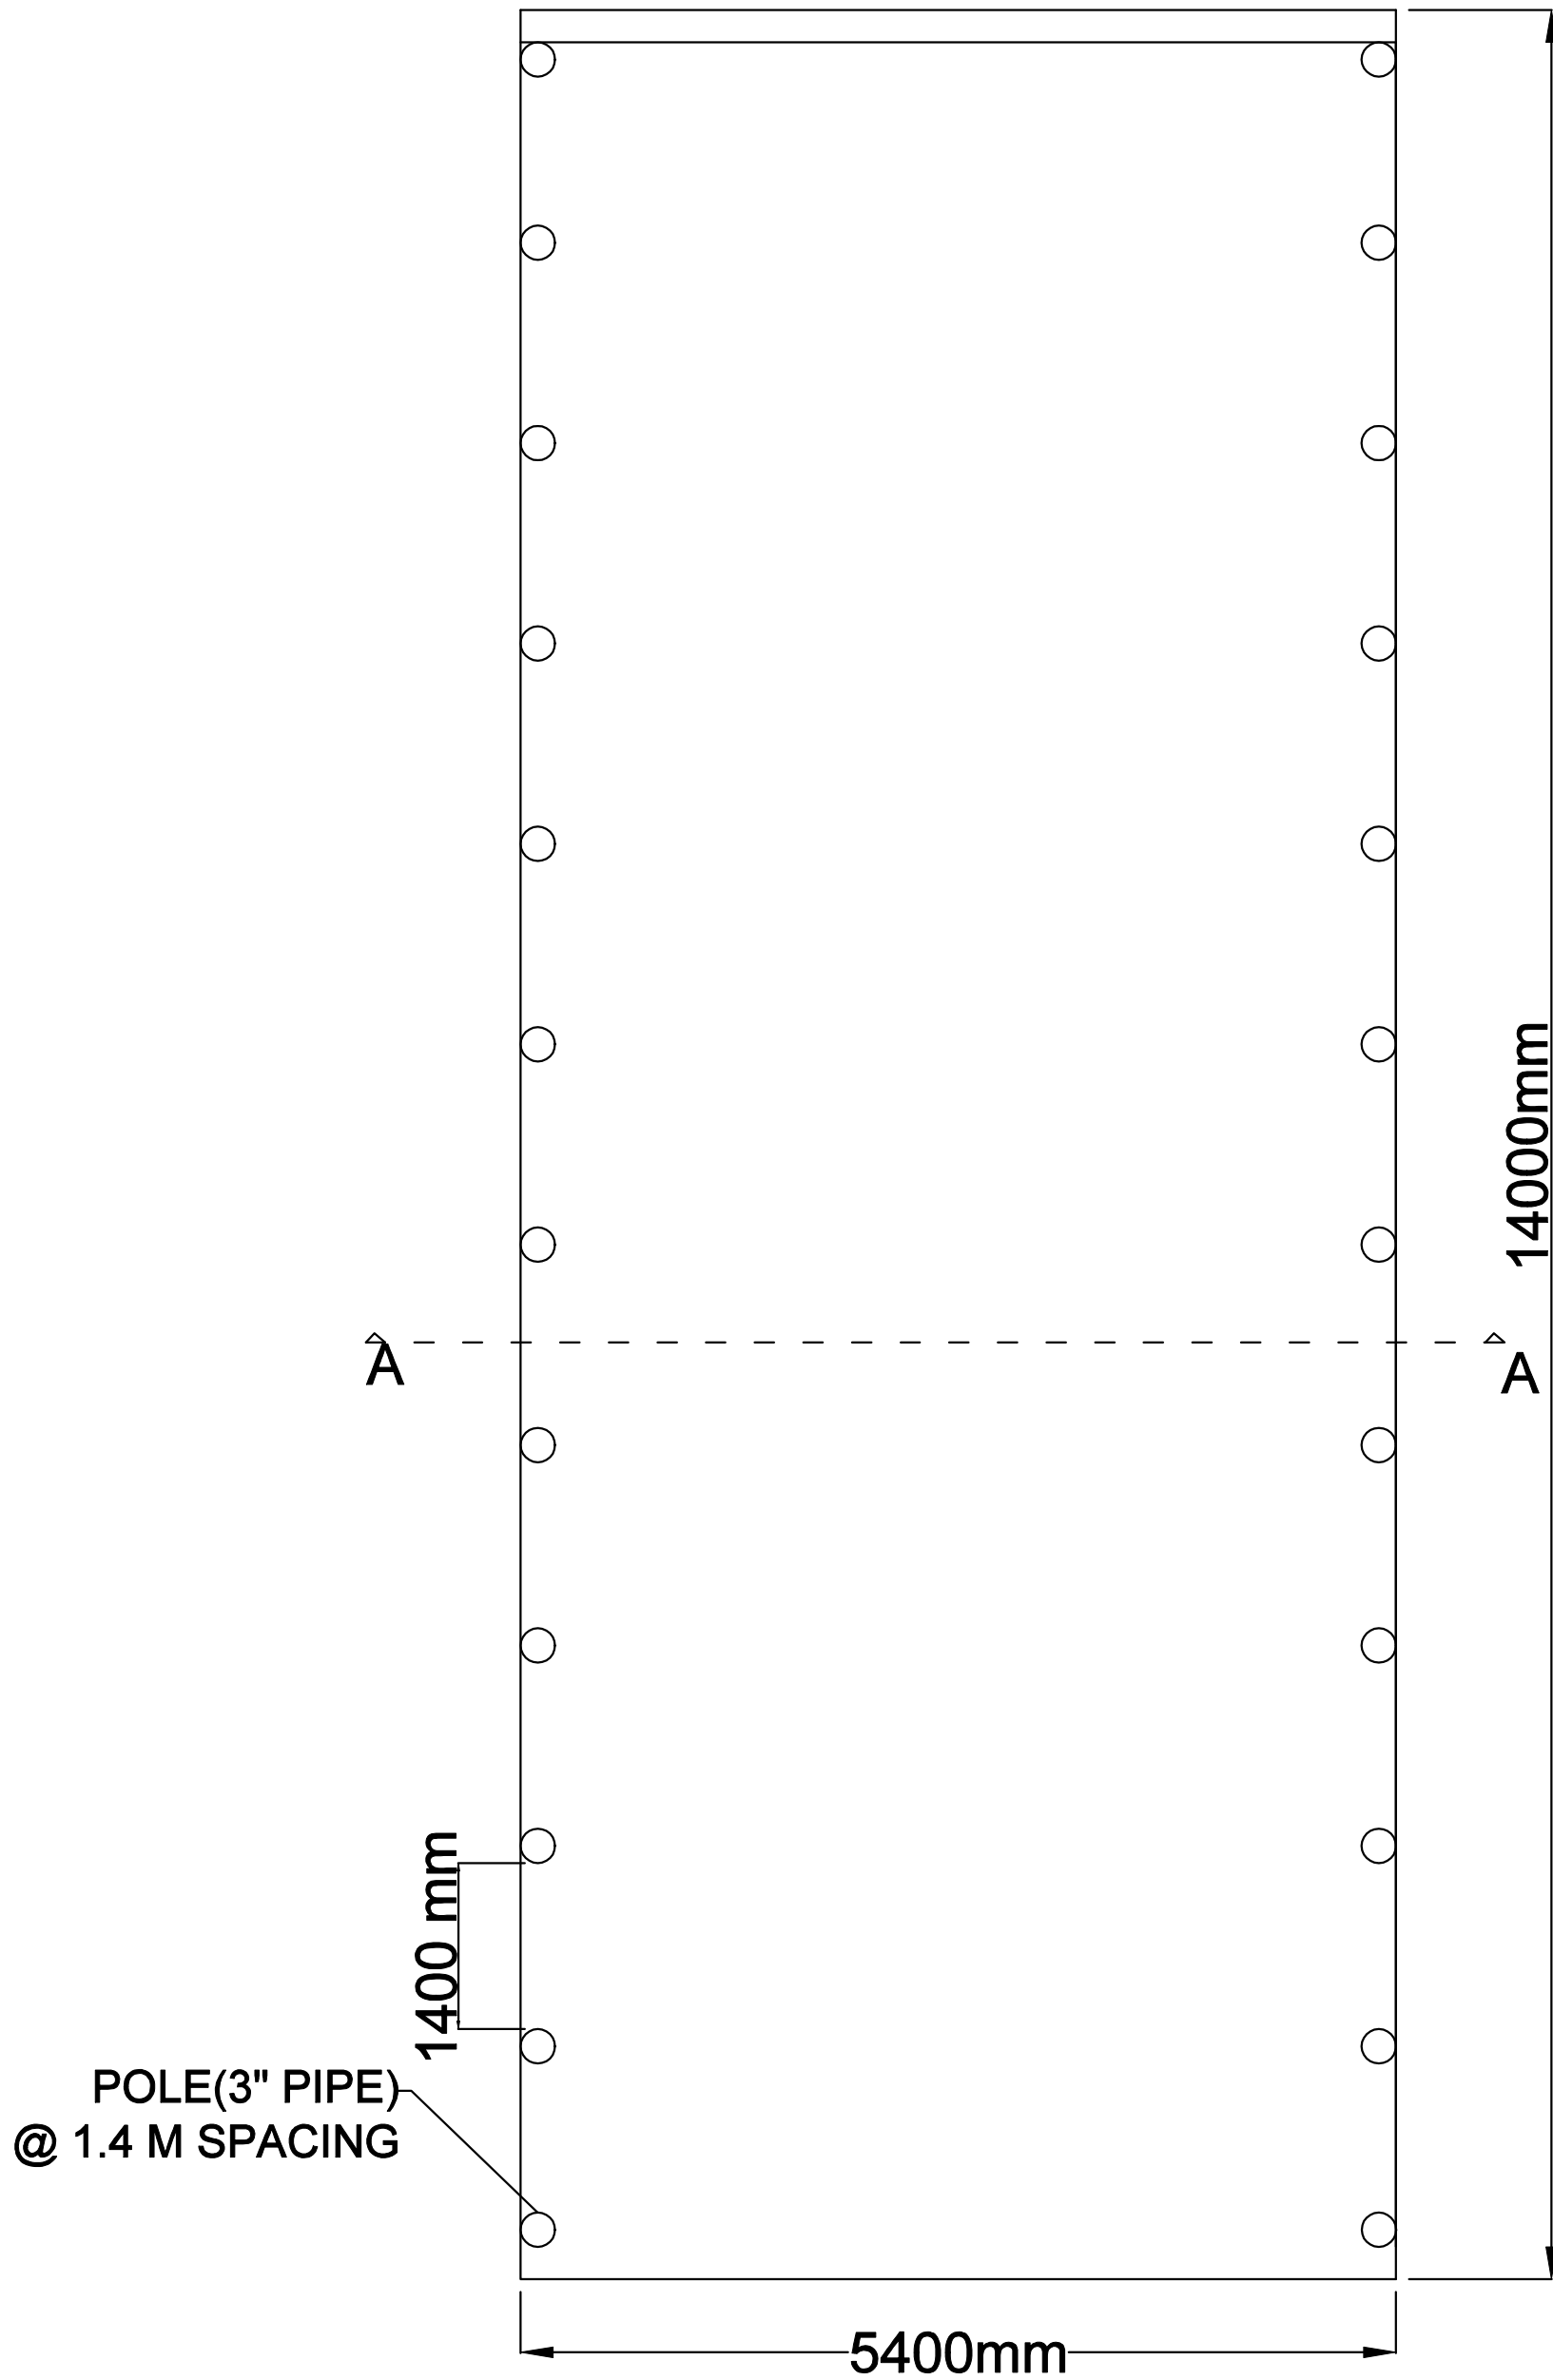

PLAN

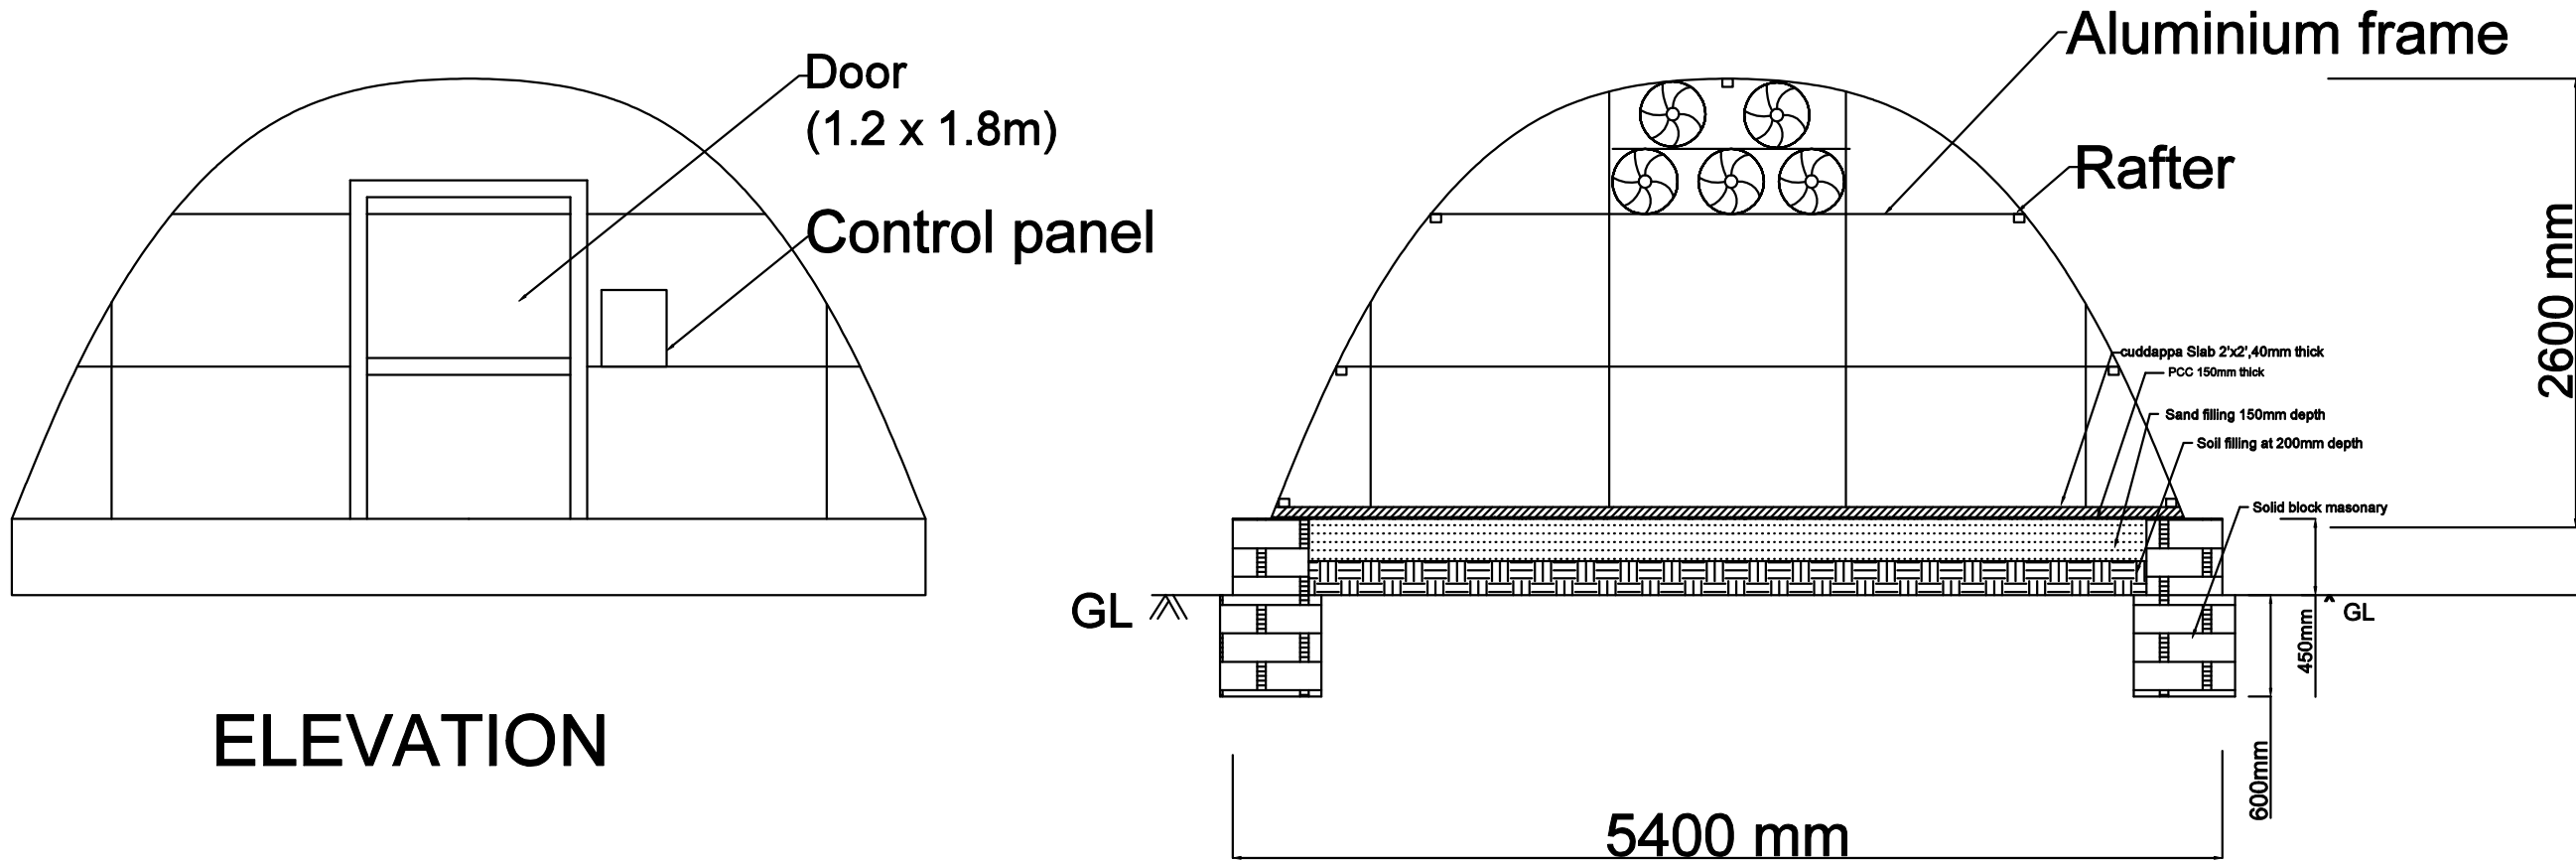

SECTION A-A

**COPYRIGHT**  
• THIS DRAWING IS PROTECTED UNDER COPYRIGHT, NOT TO BE REPRODUCED OR COPIED TO A THIRD PARTY OR USED FOR ANY PURPOSE OTHER THAN THE PROJECT TO WHICH ISSUED WITHOUT THE KNOWLEDGE AND CONSENT OF THE OFFICE - OUSHADHI.

**NOTE**  
• ALL DIMENSIONS ARE IN MM  
• ALL LEVELS ARE IN M

| R E V I S I O N S |            |             |
|-------------------|------------|-------------|
| NOS.              | DATE       | DESCRIPTION |
| R0                | 14-10-2025 | DRYING YARD |
|                   |            |             |
|                   |            |             |

NAME OF CLIENT /OWNER  
**THE PHARMACEUTICAL CORPORATION (IM) KERALA LTD**



PROJECT TITLE  
**DRYING YARD**

DRAWING TITLE  
**PLAN AND SECTION**

DWG NO:  
**OUSHADHI/MAINT/DY/2025-26/A-01**

SCALE : NTS      DRAWING TYPE : FOR TENDER

DESIGNED BY      SIGN      DATE