


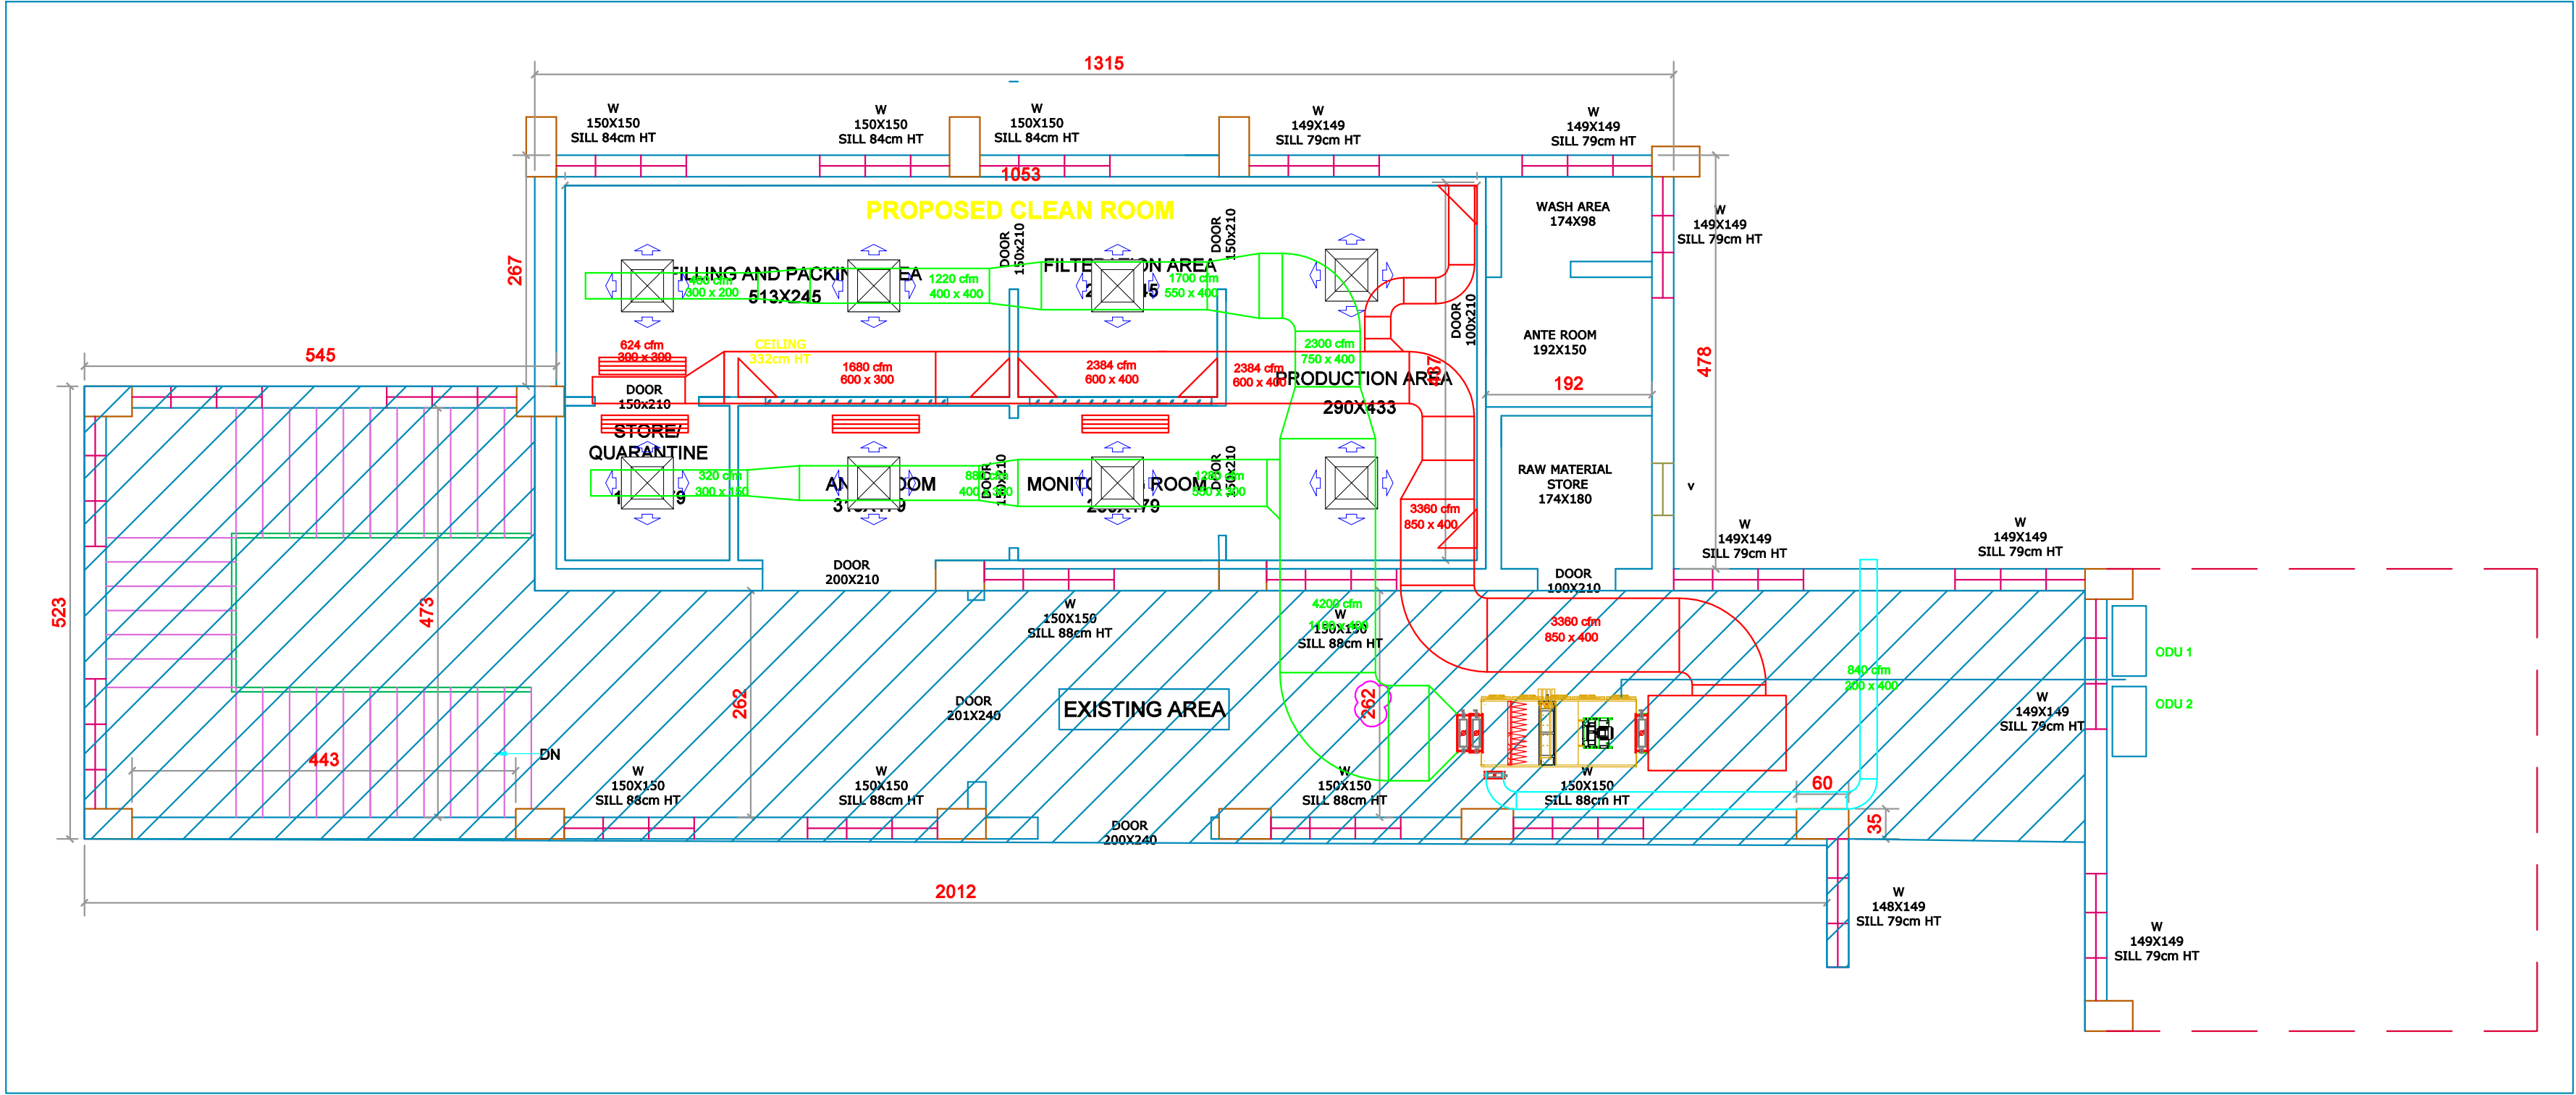

PLAN

COPYRIGHT	
* THIS DRAWING IS PROTECTED UNDER COPYRIGHT, NOT TO BE REPRODUCED OR COPIED TO A THIRD PARTY OR USED FOR ANY PURPOSE OTHER THAN THE PROJECT TO WHICH ISSUED WITHOUT THE KNOWLEDGE AND CONSENT OF THE OFFICE - OUSHADHI.	
* ALL DIMENSIONS ARE IN CM	
* ALL LEVELS ARE IN M	
SPECIFICATION	
DOOR - 150CMX210CM	
PUFF SHEET THICKNESS : WALL PANEL - 10CM	
PUFF SHEET THICKNESS : CEILING PANEL - 5CM	
PROPOSED CLEAN ROOM AREA: 45.59M2	
REVISIONS	
DESCRIPTION	
CLEAN ROOM OF CLASS 100000 AT COE	
NAME OF CLIENT /OWNER	
THE PHARMACEUTICAL CORPORATION (IM) KERALA LTD	
	
SETTING OF CLEAN ROOM FOR ARKHA PREPARATION AT OUSHADHI, KUTTANELLUR	
HVAC DRAWINGS	
OUSHADHI/MAINT/ARK/2024-25/H-01	
FOR TENDER PURPOSE ONLY	
SIGN	